

- NOTES:
1. THIS DESIGN & DRAWING ARE COPYRIGHT UNDER D'CAZ MEDIA RESOURSEC KL& NO PART OF IT CAN BE COPIED OR REPRODUCED IN ANY FORM WITHOUT THE WRITTEN CONSENT FROM THE COMPANY.
 2. ALL DIMENSIONS ARE AS SHOWN BUT FINAL ADJUSTMENT IS TO BE MADE TO SUIT EXISTING SITE CONDITIONS AND CONSTRAINTS. NO DRAWING IS TO BE SCALED OFF.
 3. SOFT LANDSCAPE OR LOOSE FURNITURE AND ACCESSORIES UNLESS EXPLICITLY DETAILED IN THE BQ OR QUOTATION SHALL NOT FORM A PART OF THIS CONTRACT.

REV	AMENDMENT	DD/MM/YY

PROJECT:
KULAI IOI RESIDENTIAL

CLIENT: KULAI IOI RESIDENTIAL

TITLE:
FURNITURE LAYOUT PLAN


JOB REF:


DESIGNER: WELDON

CHECK BY: WELDON

DRAWING NO: 01

SCALE: 1:100

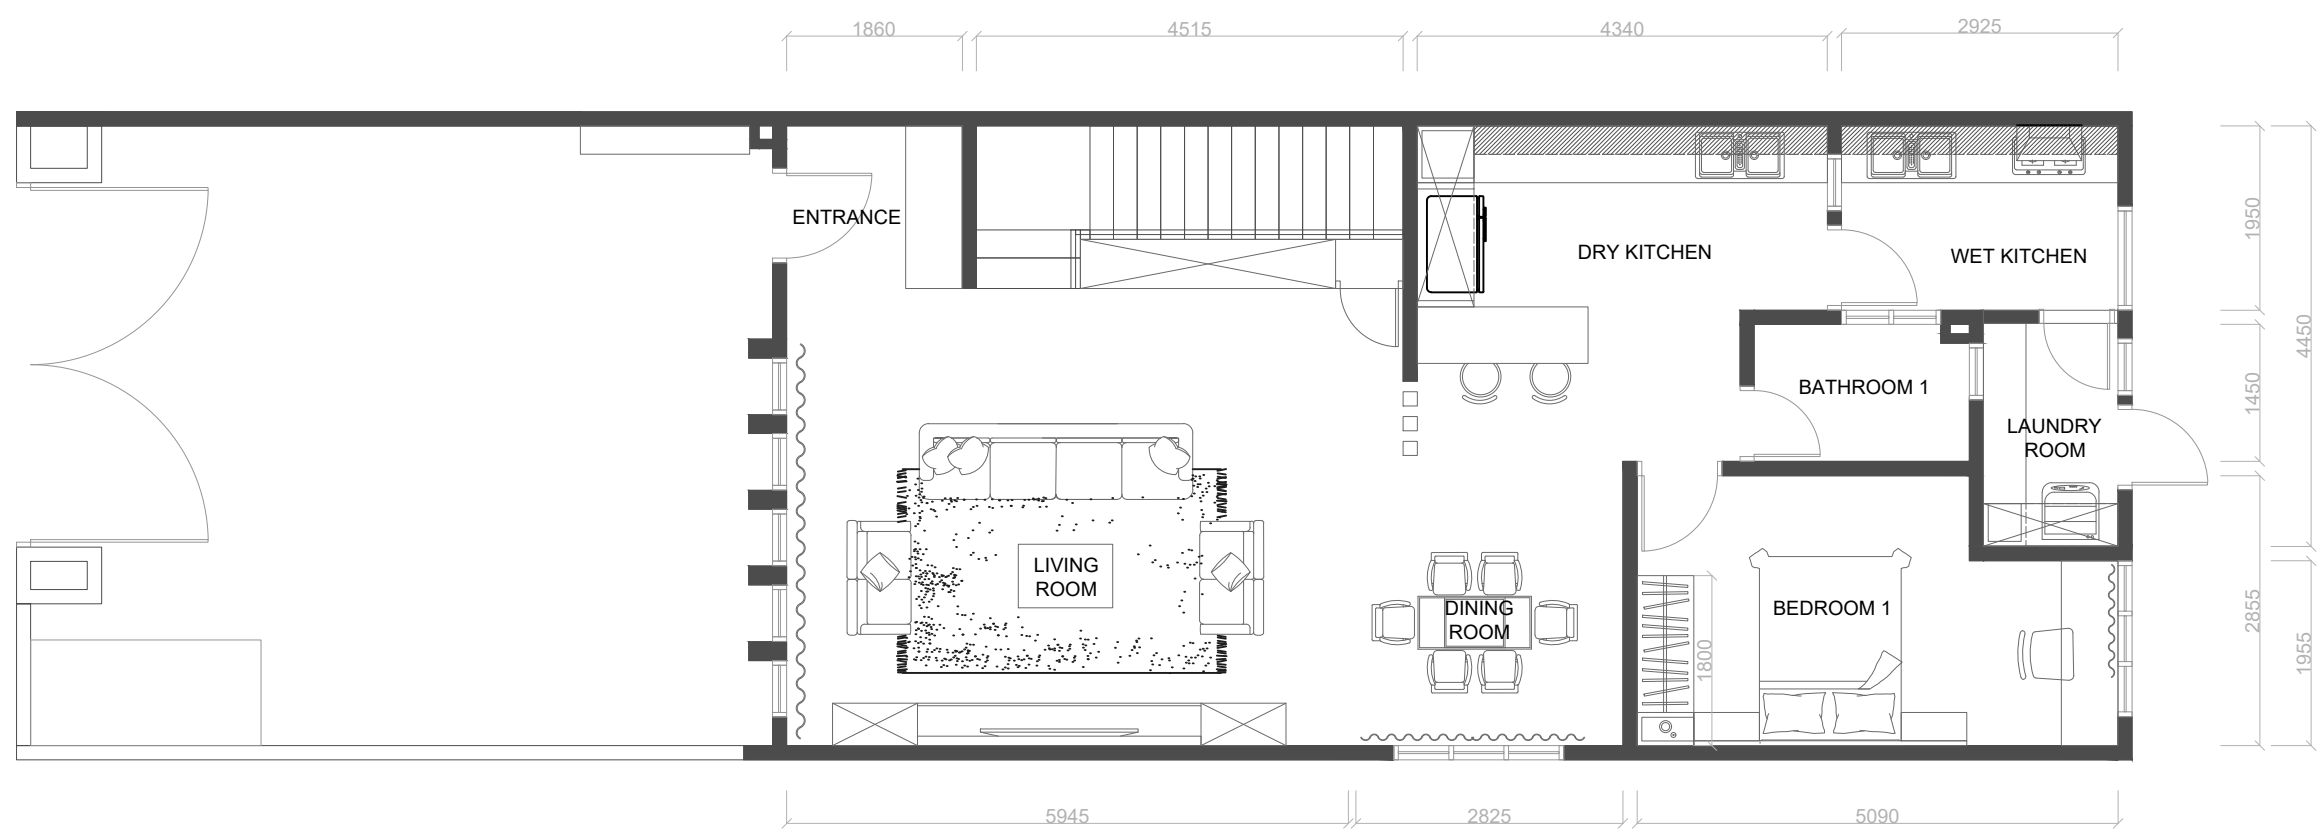

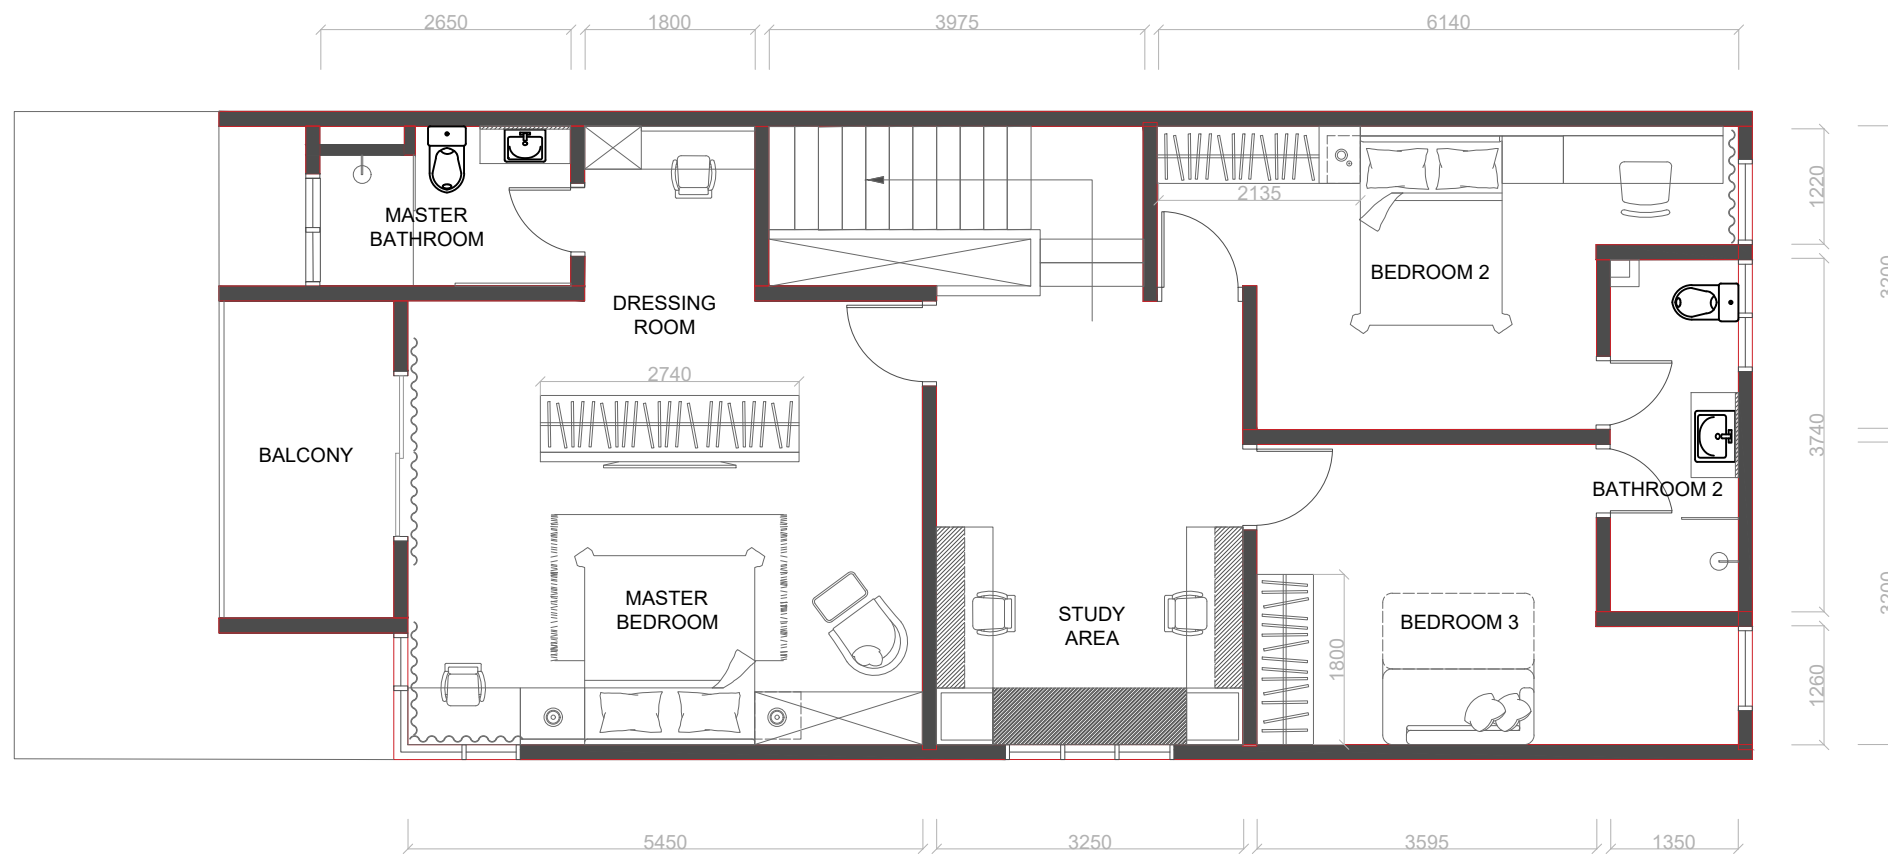

- NOTES:
1. THIS DESIGN & DRAWING ARE COPYRIGHT UNDER D'CAZ MEDIA RESOURCEC KL& NO PART OF IT CAN BE COPIED OR REPRODUCED IN ANY FORM WITHOUT THE WRITTEN CONSENT FROM THE COMPANY.
 2. ALL DIMENSIONS ARE AS SHOWN BUT FINAL ADJUSTMENT IS TO BE MADE TO SUIT EXISTING SITE CONDITIONS AND CONSTRAINTS. NO DRAWING IS TO BE SCALED OFF.
 3. SOFT LANDSCAPE OR LOOSE FURNITURE AND ACCESSORIES UNLESS EXPLICITLY DETAILED IN THE BQ OR QUOTATION SHALL NOT FORM A PART OF THIS CONTRACT.

REV	AMENDMENT	DD/MM/YY

PROJECT:
KULAI IOI RESIDENTIAL

CLIENT: KULAI IOI RESIDENTIAL

TITLE:
FURNITURE LAYOUT PLAN

JOB REF:

DESIGNER: WELDON

CHECK BY: WELDON

DRAWING NO: 01

SCALE: 1:100