


GROUND FLOOR

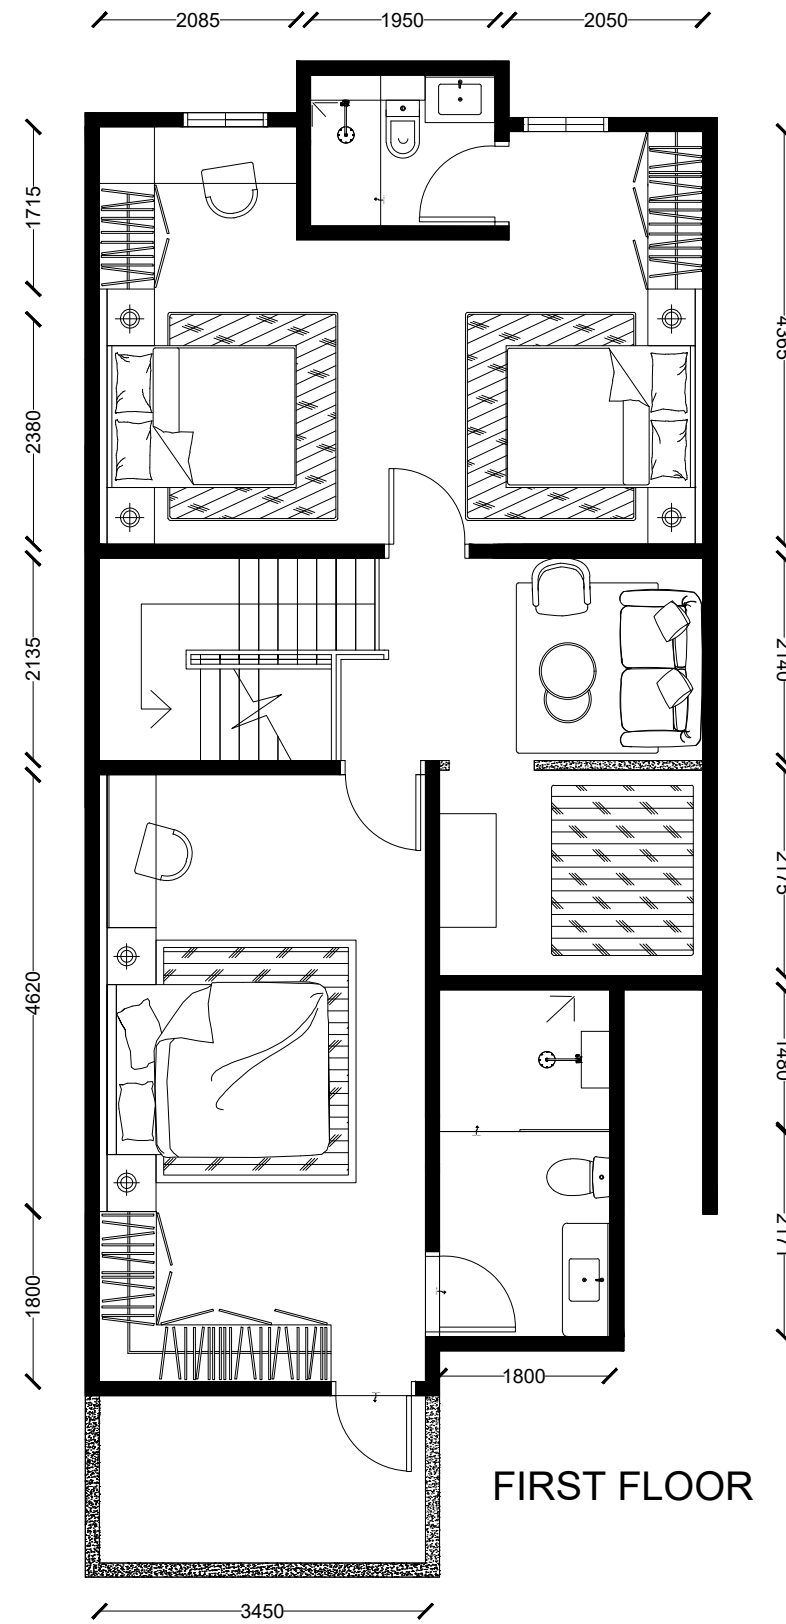

FIRST FLOOR

- NOTES:
1. THIS DESIGN & DRAWING ARE COPYRIGHT UNDER D'CAZ MEDIA RESOURCE KL& NO PART OF IT CAN BE COPIED OR REPRODUCED IN ANY FORM WITHOUT THE WRITTEN CONSENT FROM THE COMPANY.
 2. ALL DIMENSIONS ARE AS SHOWN BUT FINAL ADJUSTMENT IS TO BE MADE TO SUIT EXISTING SITE CONDITIONS AND CONSTRAINTS. NO DRAWING IS TO BE SCALED OFF.
 3. SOFT LANDSCAPE OR LOOSE FURNITURE AND ACCESSORIES UNLESS EXPLICITLY DETAILED IN THE BQ OR QUOTATION SHALL NOT FORM A PART OF THIS CONTRACT.

REV	AMENDMENT	DD/MM/YY

PROJECT:
 PROPOSE INTERIOR DESIGN & FIT-OUT WORK
 AT PERLING

CLIENT: ASHWIN

TITLE:
 FURNITURE LAYOUT PLAN

JOB REF:

DESIGNER: XIN YI

CHECK BY: WELDON

DRAWING NO: 01

SCALE: 1:80